


260000 261000 262000 263000

366000







365000

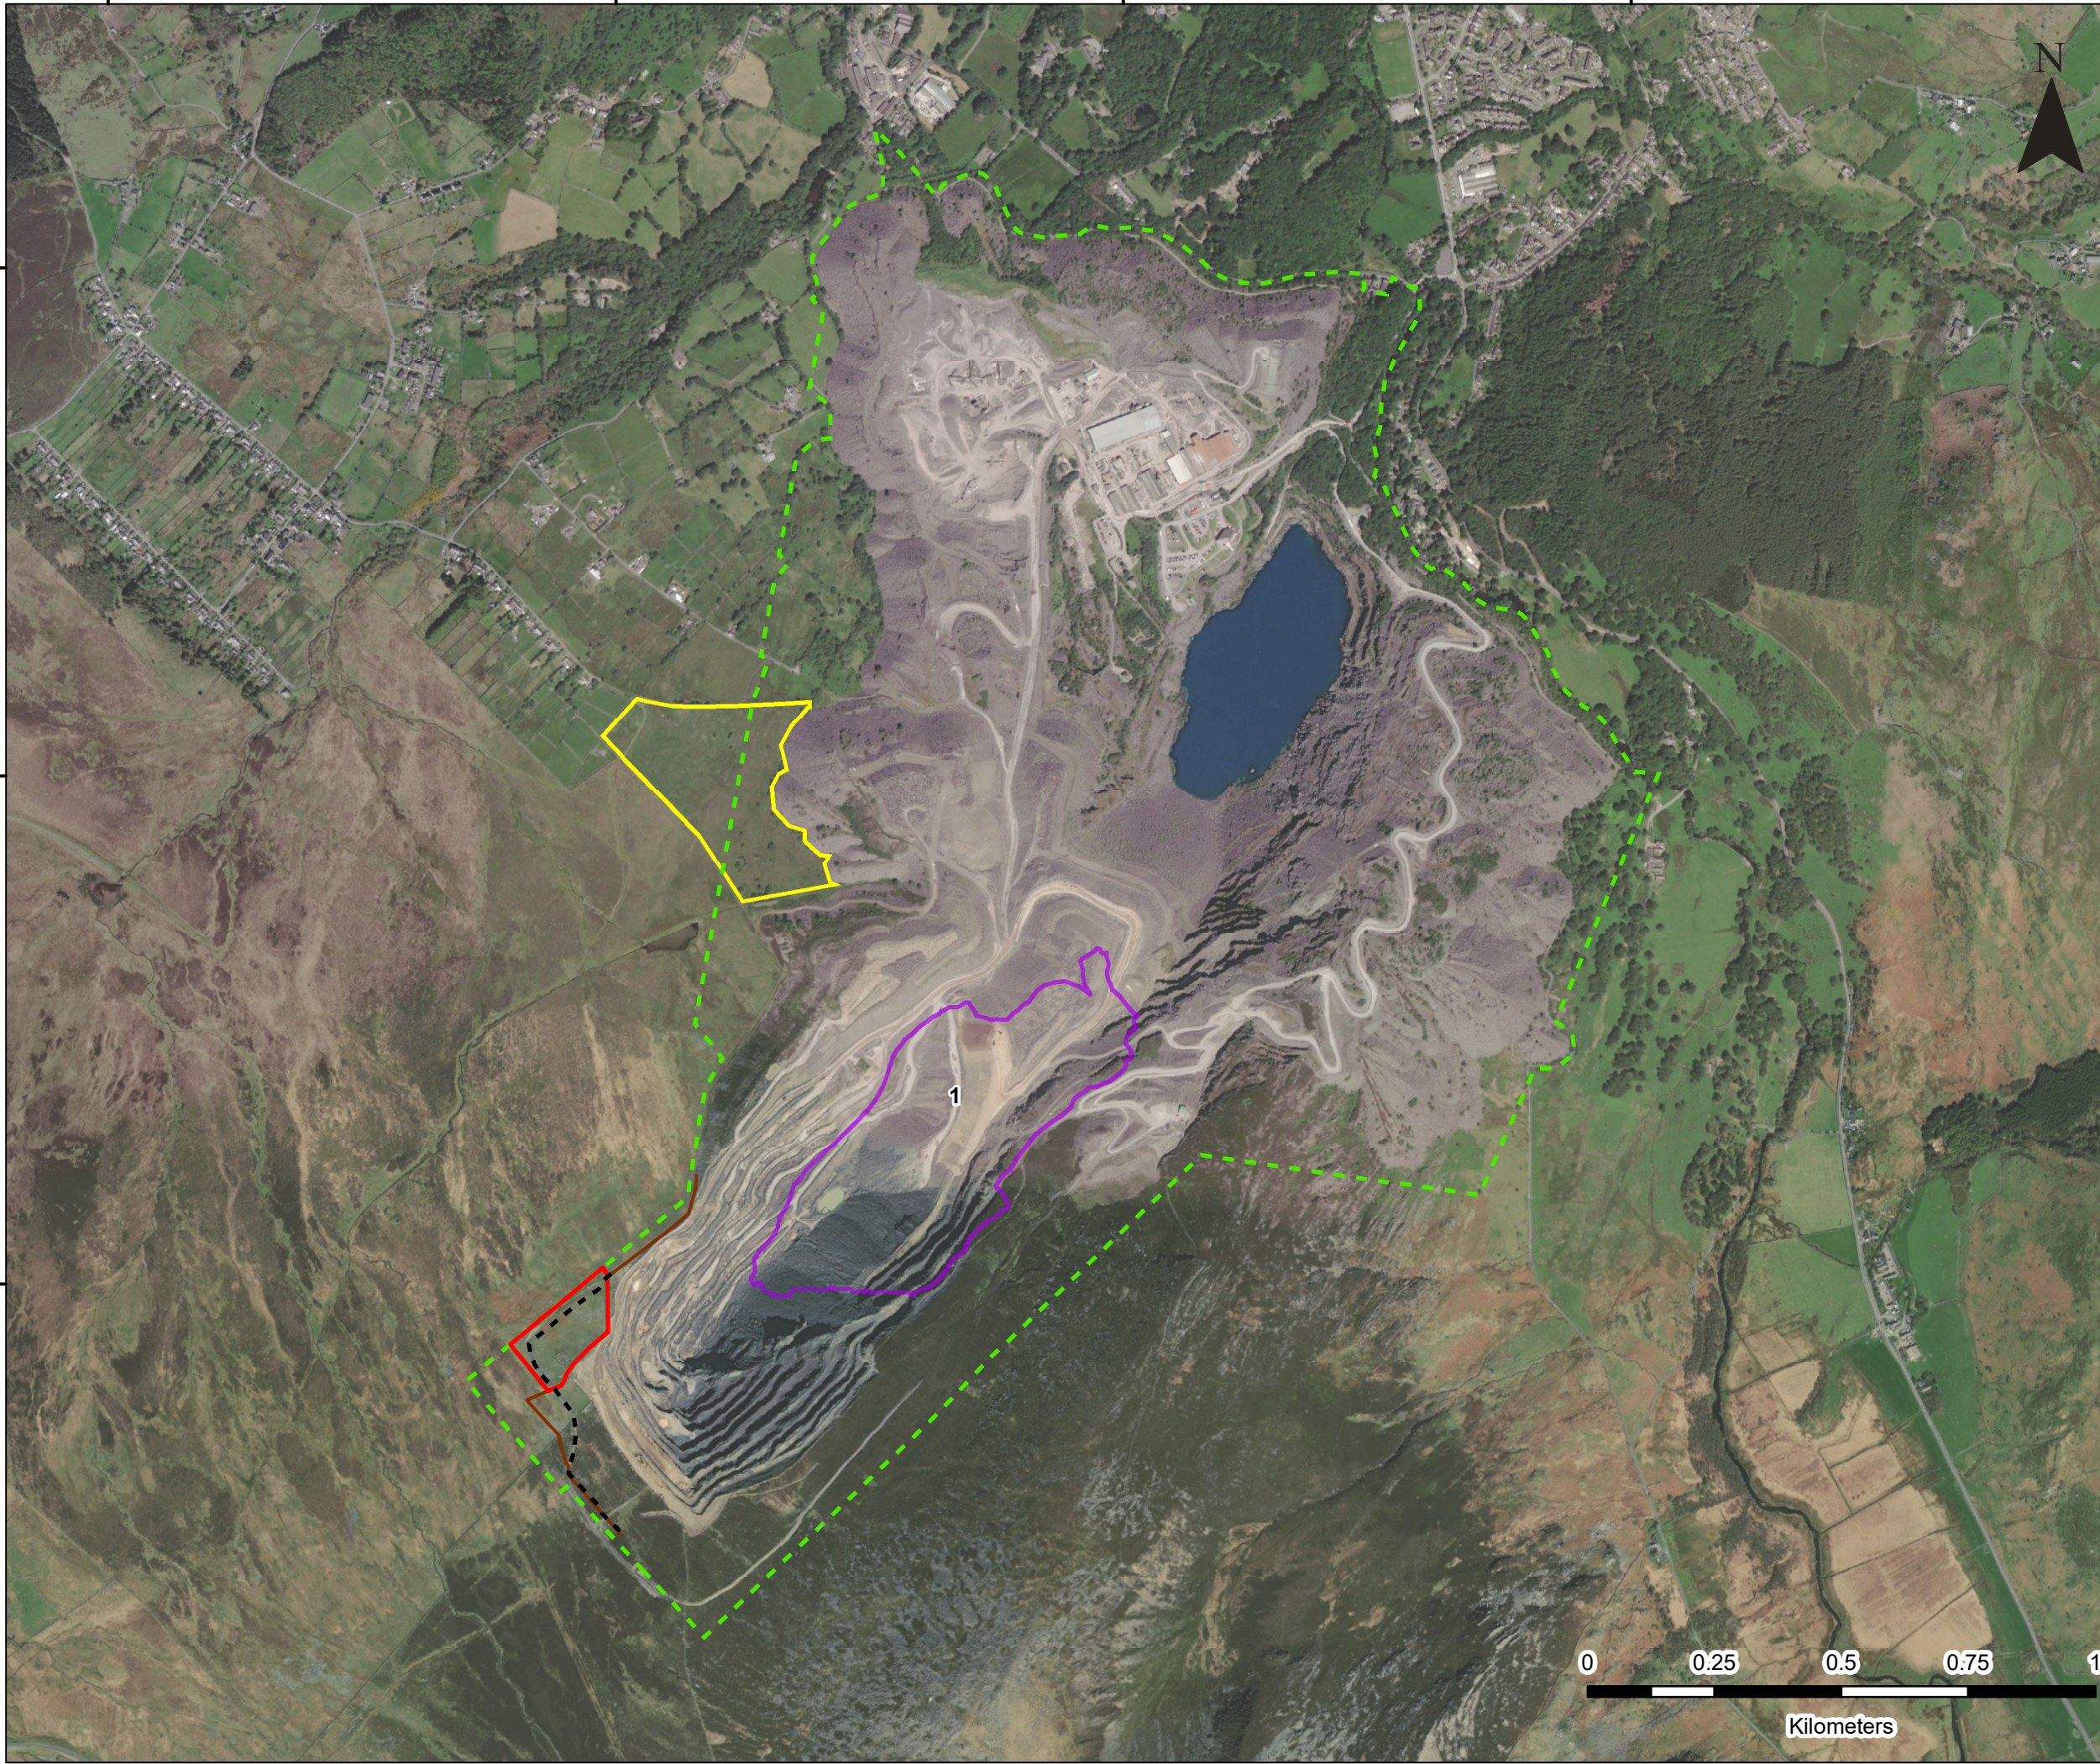
364000

06559.00021 7-1.0 Site Plan

 


LEGEND

 -  MINING SITE (MINERAL DEVELOPMENTS)
-  APPLICATION SITE BOUNDARY
-  EXTENT OF PERMITTED EXTRACTION
-  EXTENT OF PROPOSED EXTRACTION LIMIT
-  MAIN QUARRY TIP
-  COMPENSATION AREA

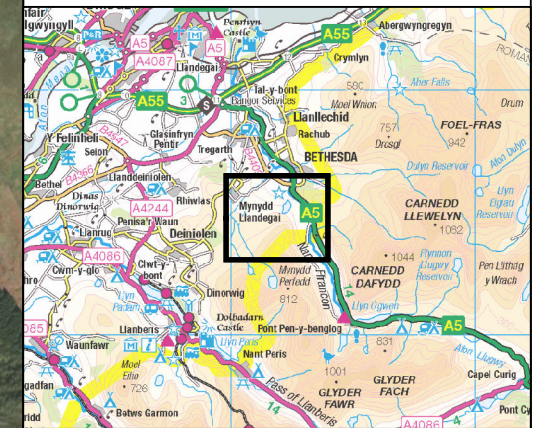


Part of the Breedon Group



4/5 LOCHSIDE VIEW
EDINBURGH PARK
EDINBURGH
EH12 9DH
T: +44 (0)131 335 6830
www.slrconsulting.com

PENRHYN QUARRY LATERAL
EXTENSION & TIPPING ARRANGEMENTS
ENVIRONMENTAL STATEMENT

SITE PLAN
PQ 7/1

Scale 1:12,500 @ A3 Date MARCH 2022

